
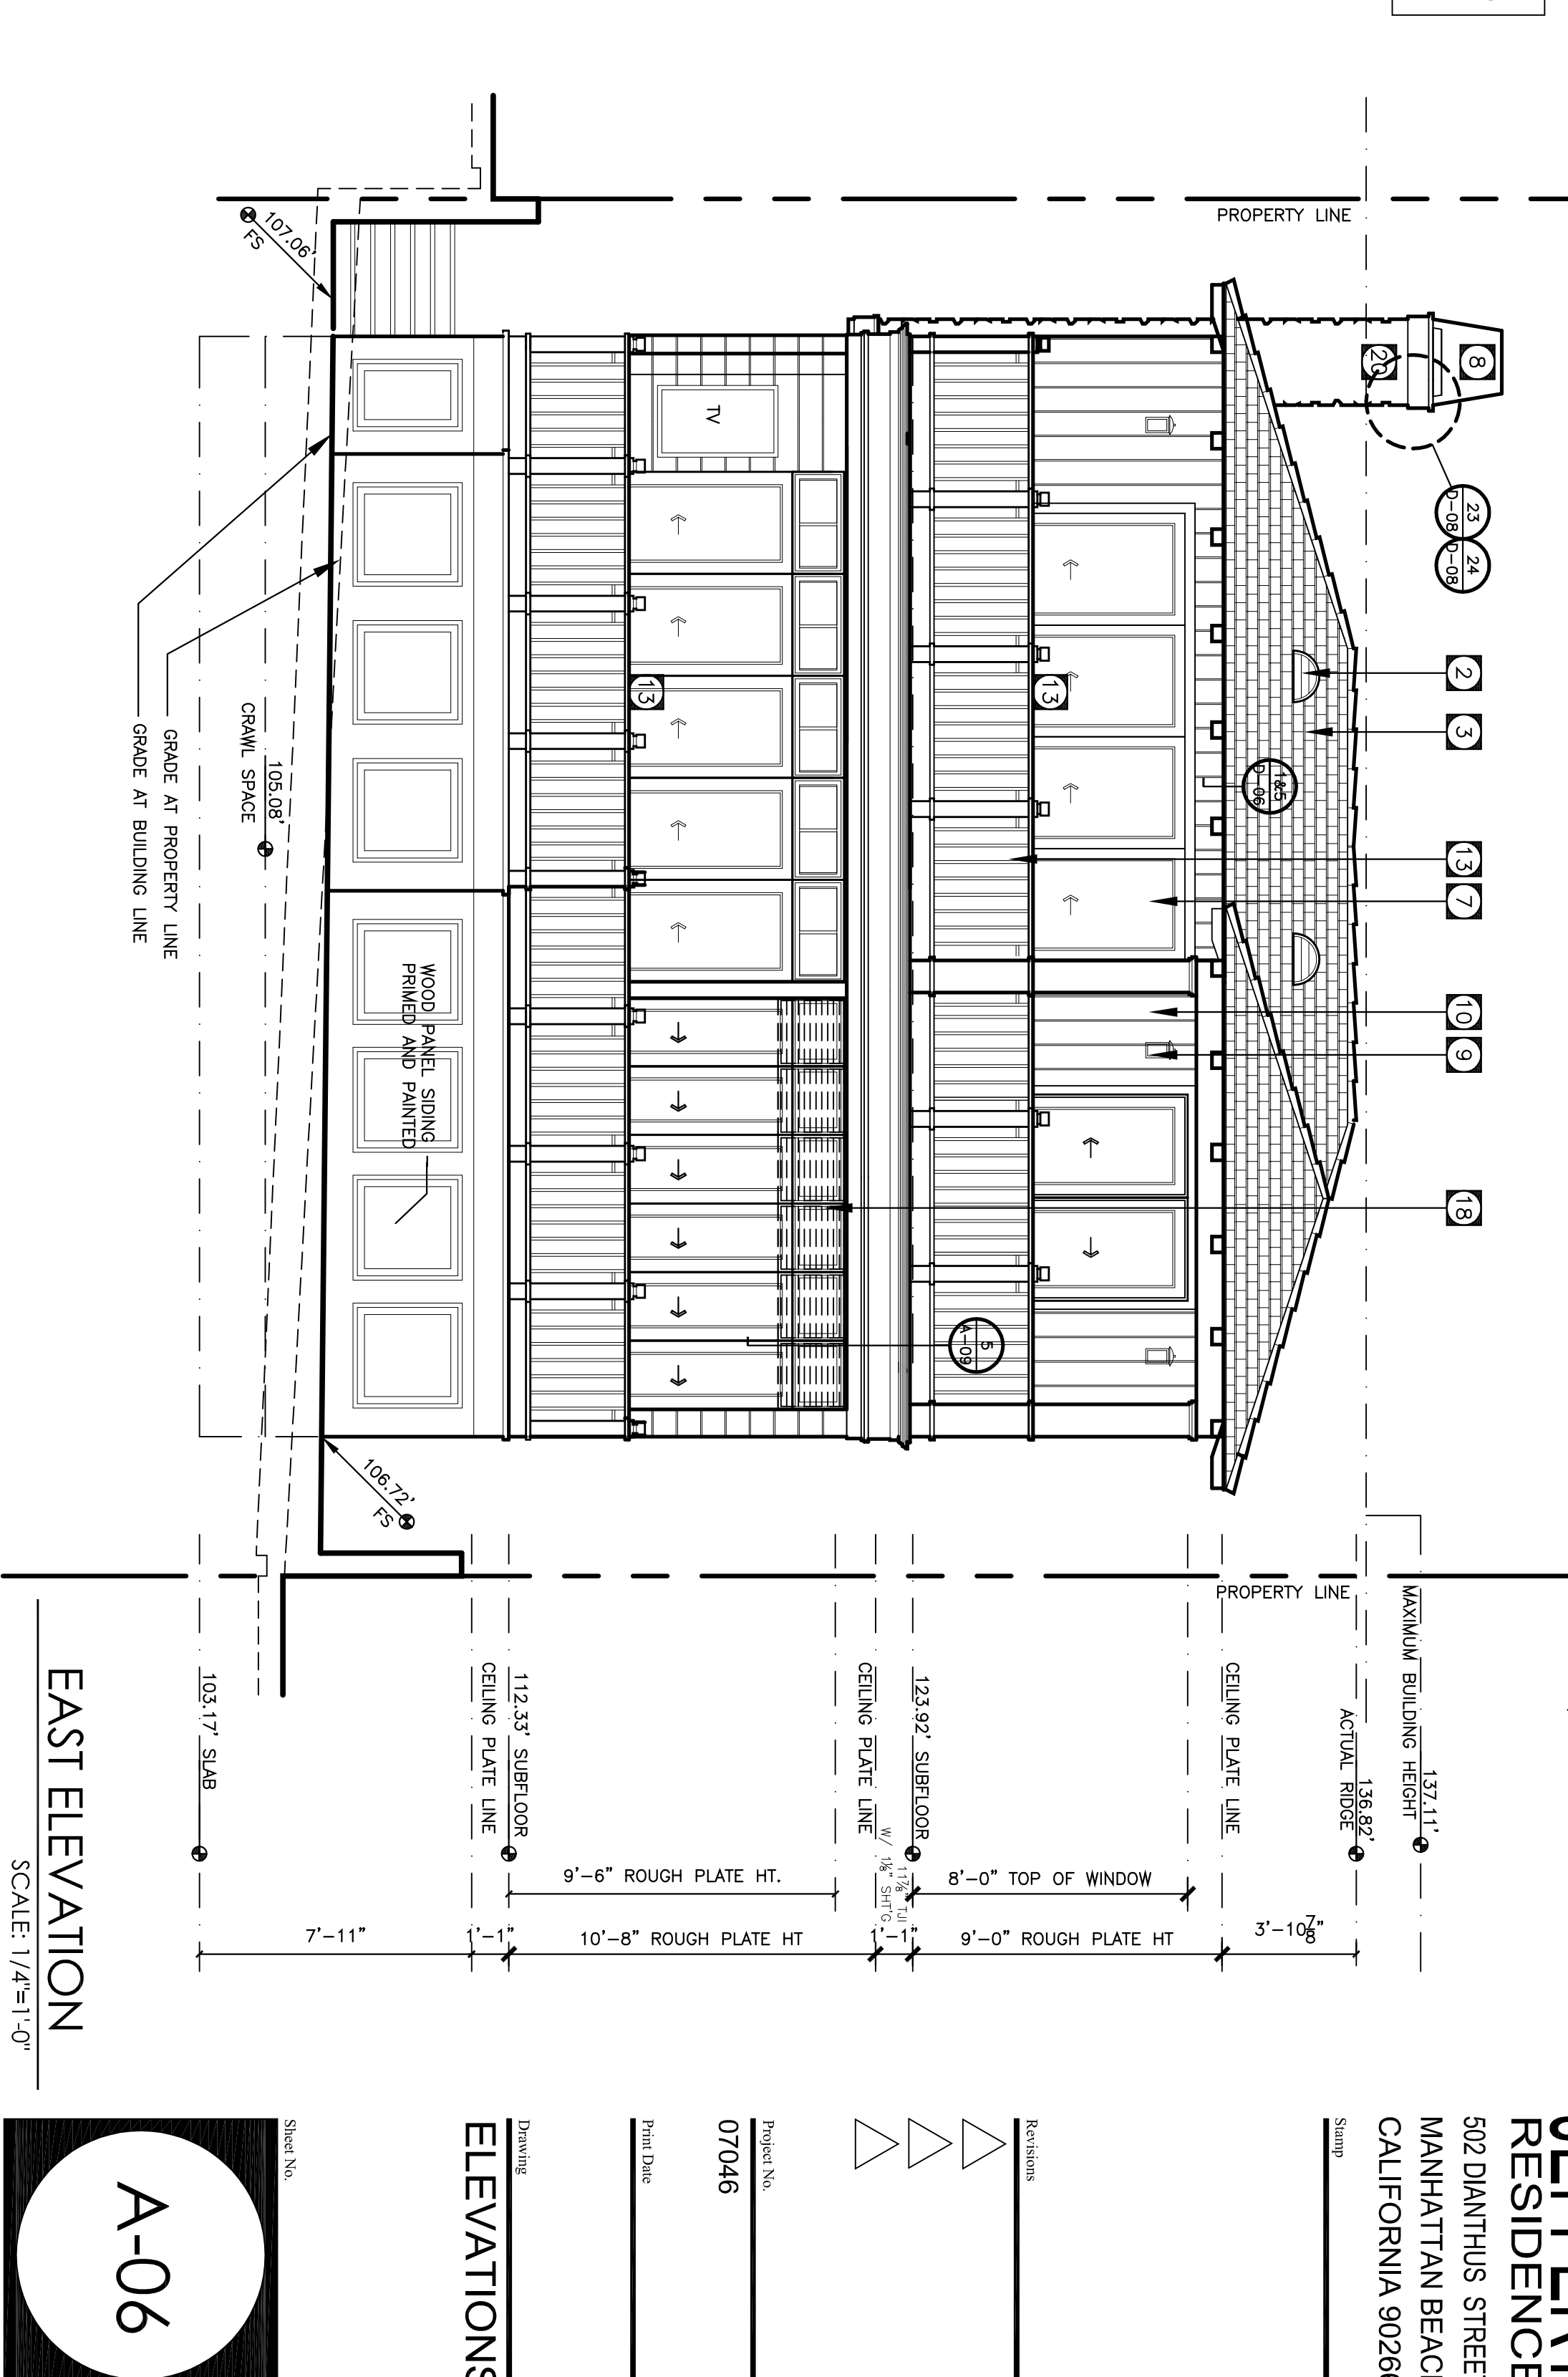
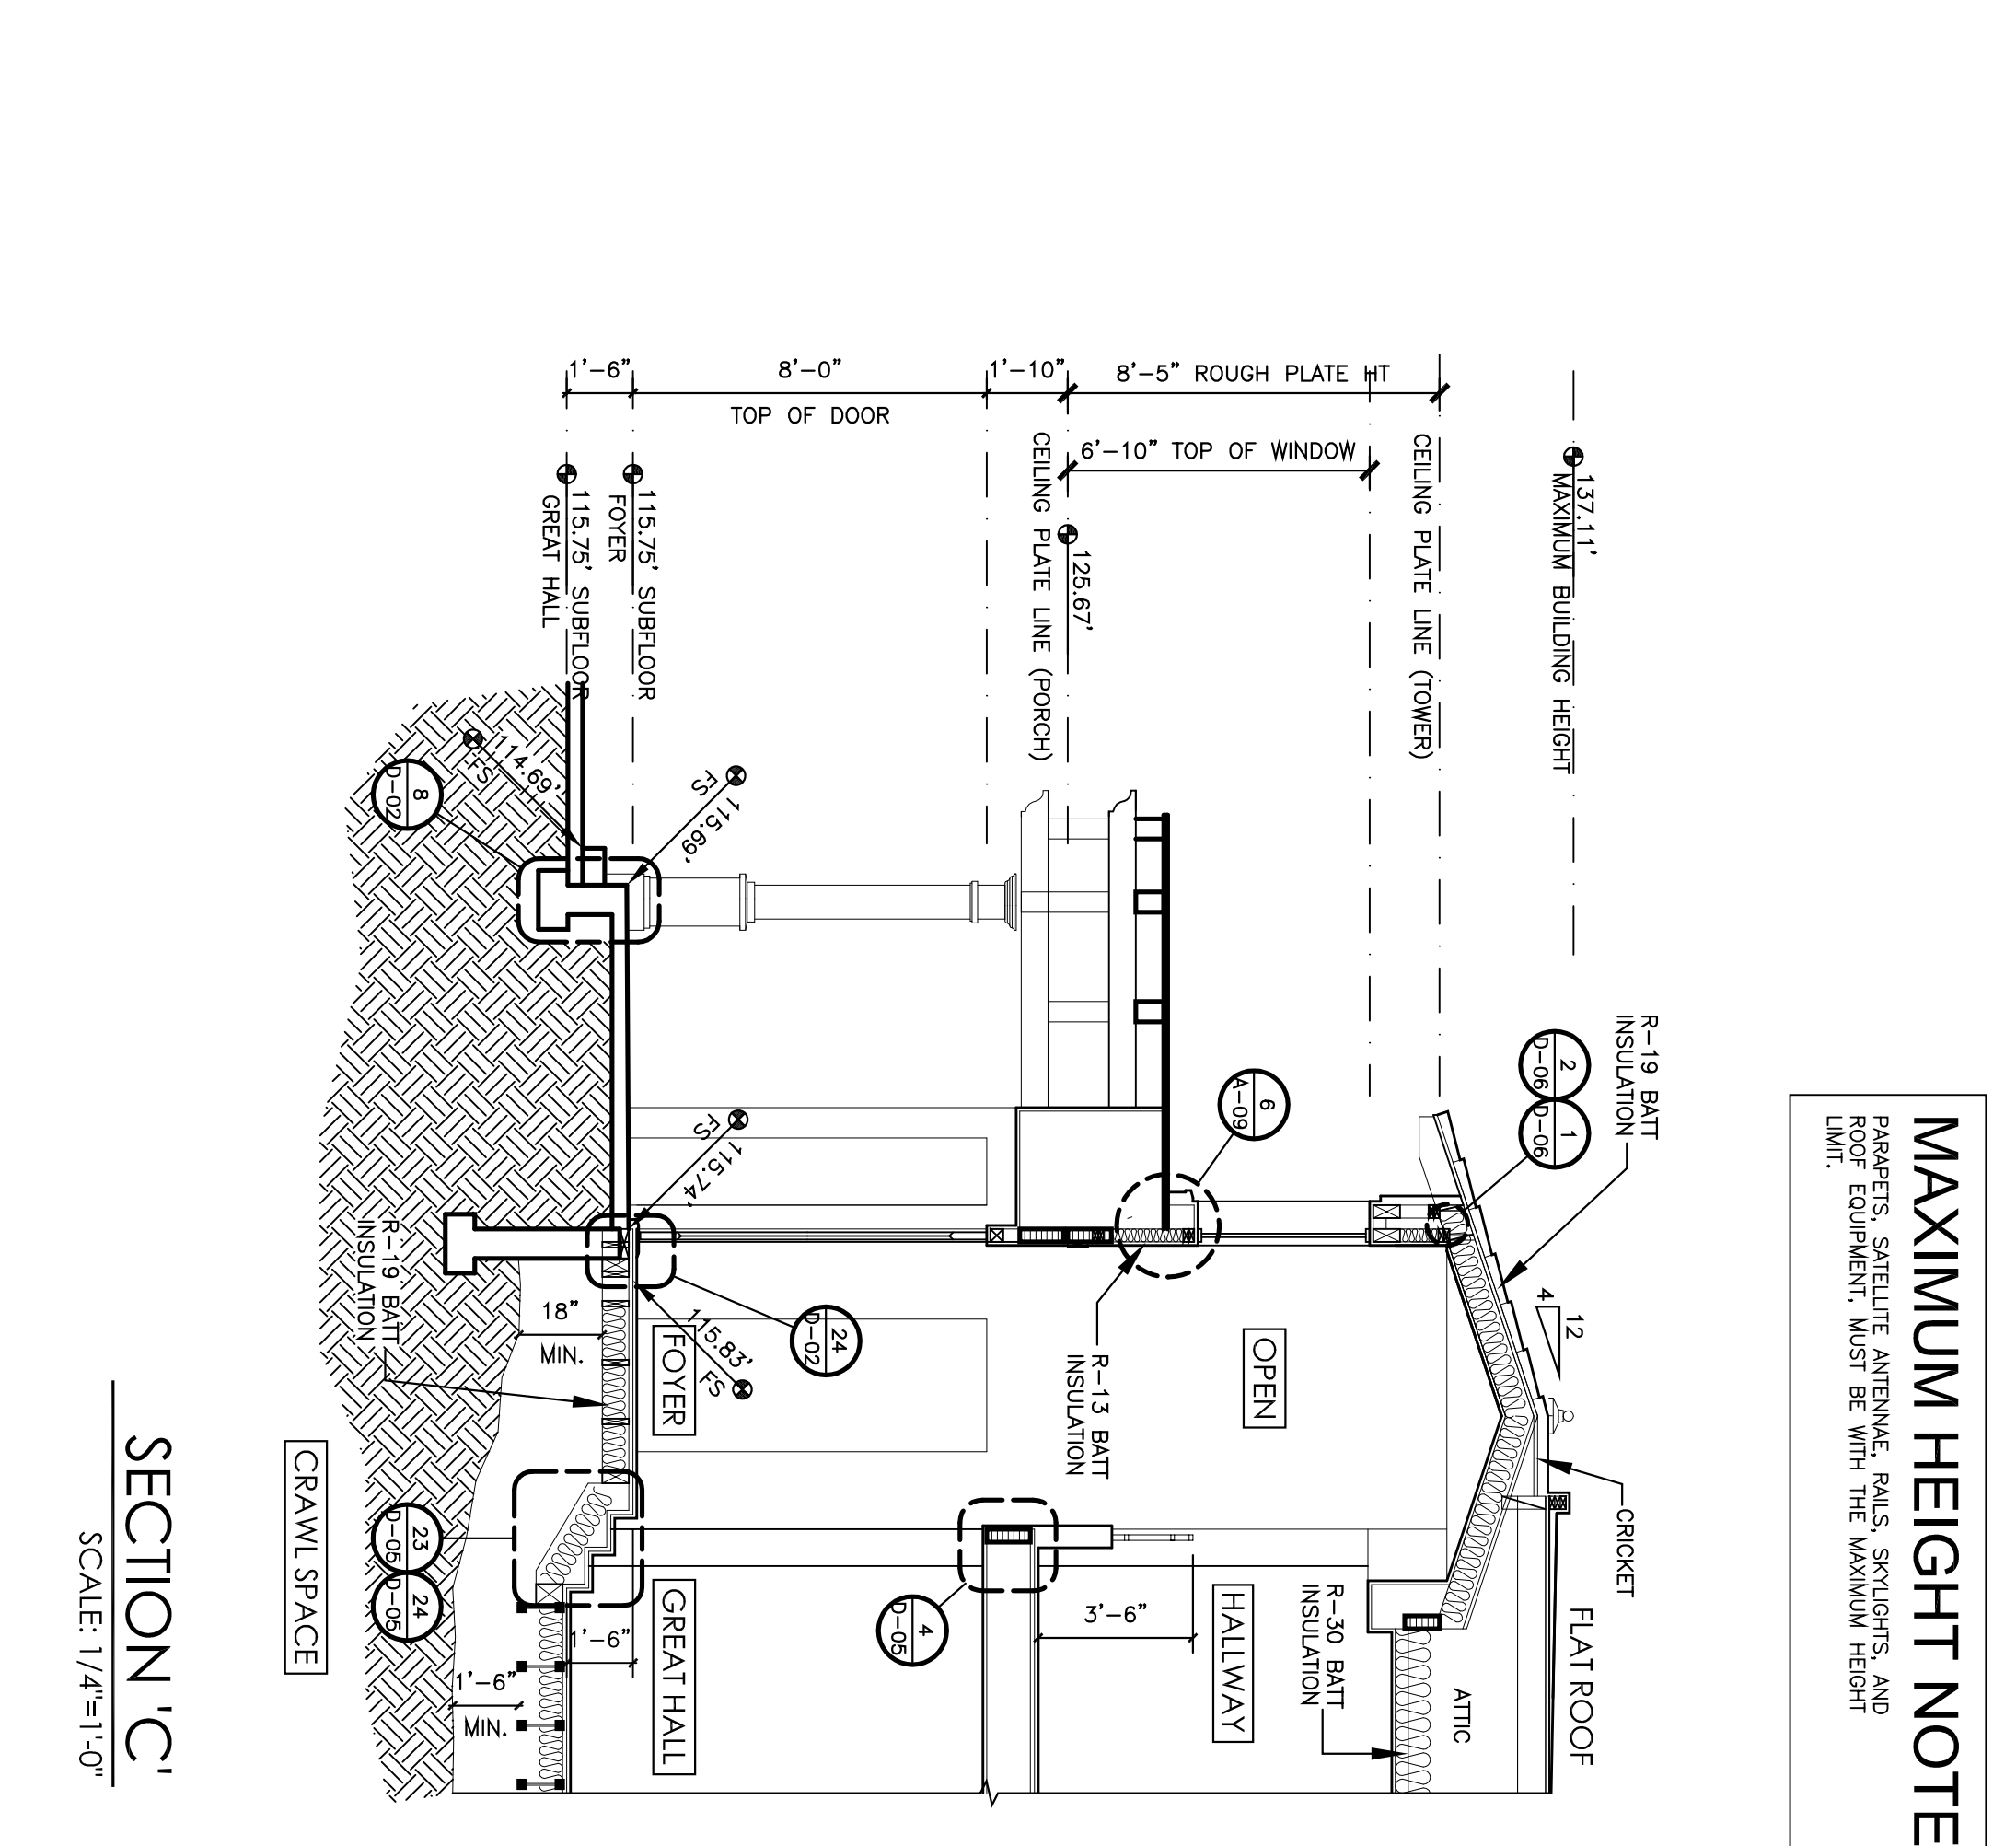


NORTH ELEVATION
SCALE: 1/4"=1'-0"

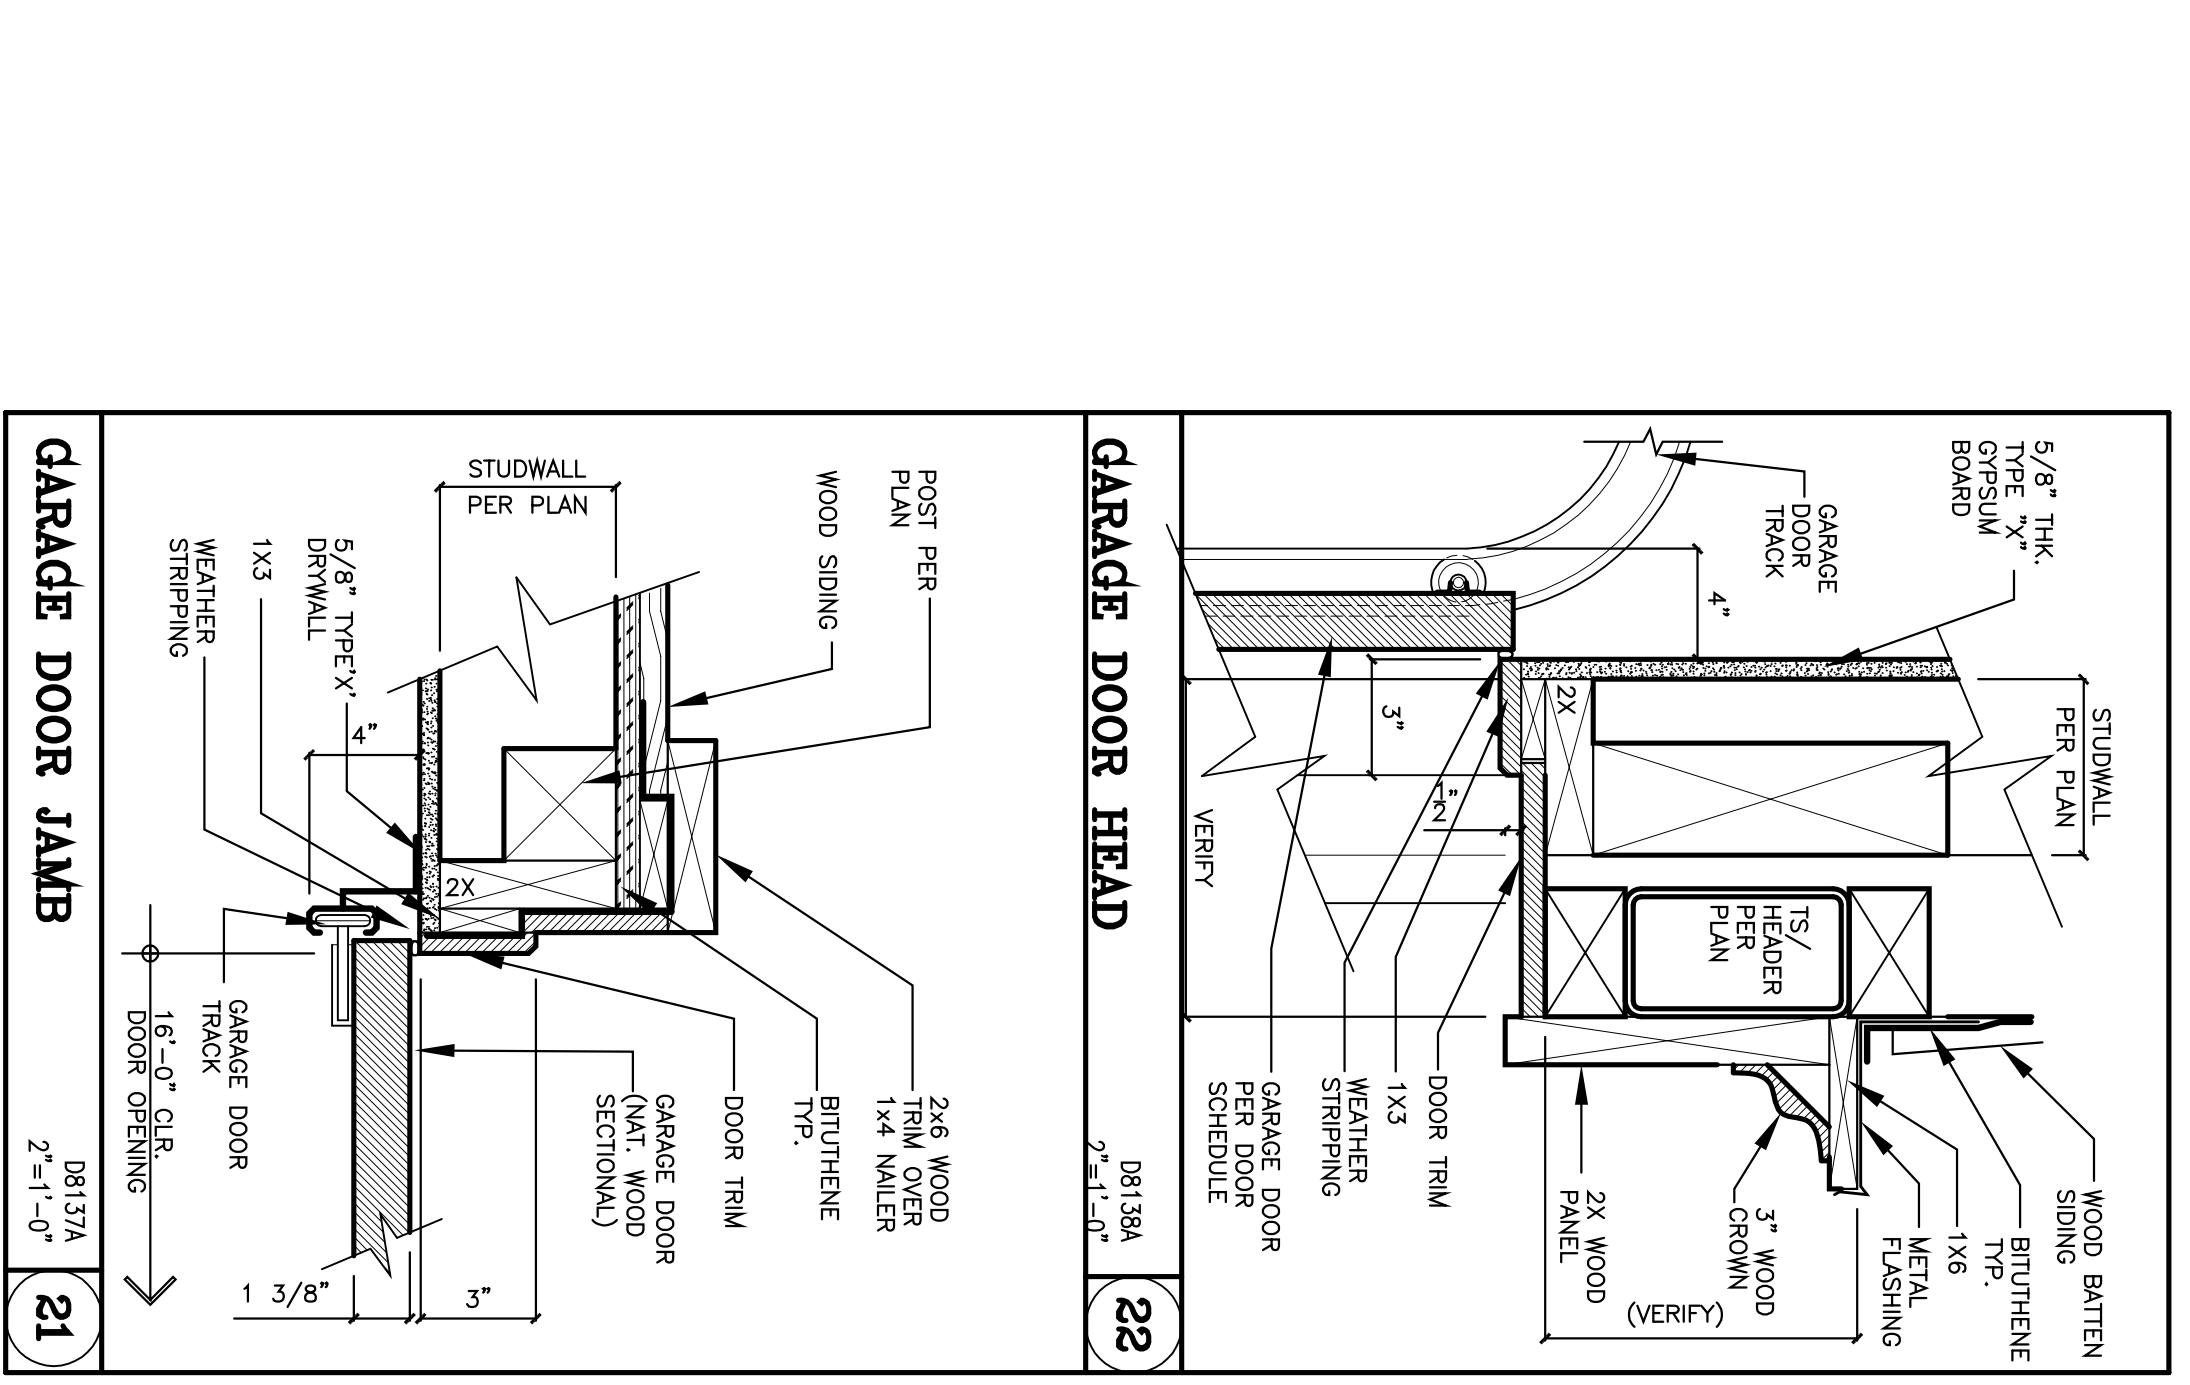

EAST ELEVATION
SCALE: 1/4"=1'-0"

MAXIMUM HEIGHT NOTE
PARAMETERS: SATELLITE ANTENNAE, RAILS, SMOODERS, AND ROOF EQUIPMENT, MUST BE WITH THE MAXIMUM HEIGHT LIMIT.

Project No: 07046
 Drawing: ELEVATIONS
 SHEET: A-06
JEFFERY RESIDENCE
 502 DIAMANTUS STREET
 MANHATTAN BEACH
 CALIFORNIA 90266

Tomaro Architecture expressly reserves its common law copyright and other property rights in these plans. These plans are not to be reproduced, changed or copied in any form or manner whatsoever, nor are they to be assigned to any third party without first obtaining the express written permission and consent of Tomaro Architecture.